



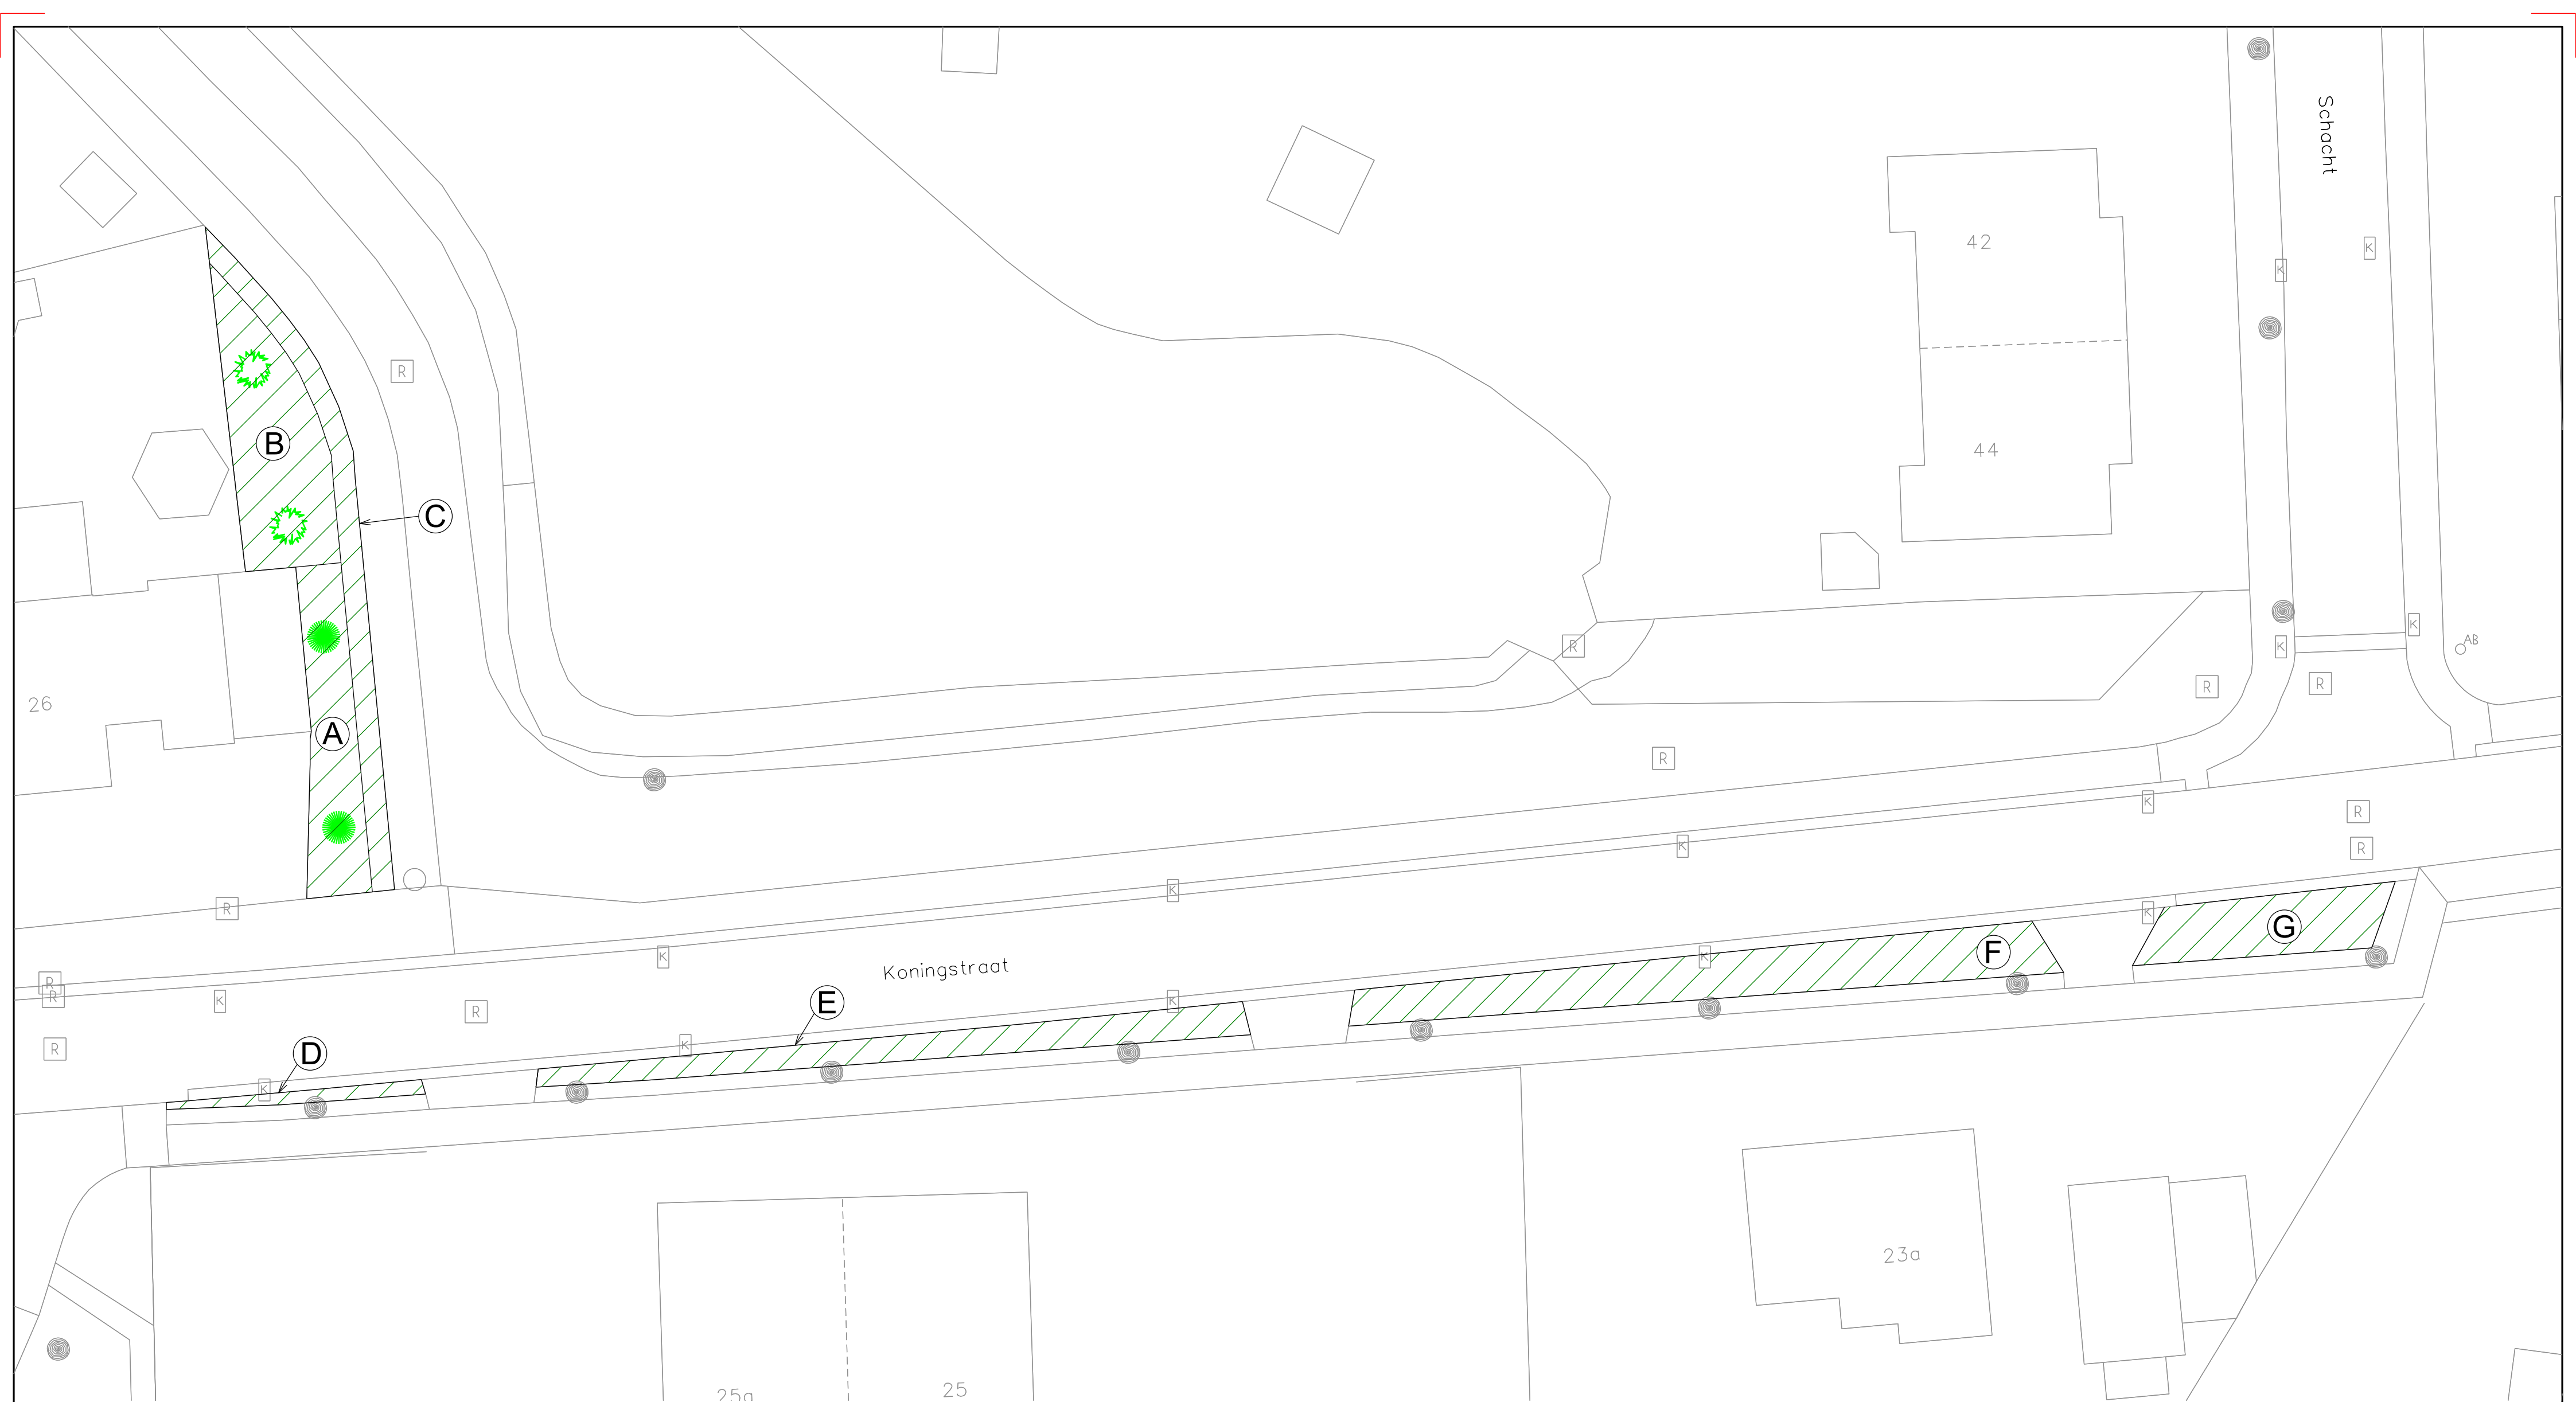

Vak	Soort	p/m²	hvh.	maat	Toelichting
vak A	Potentilla fruticosa 'Orangeade'	5	170	c1,5 30/40	2 rijen
vak B	Hypericum dummeri 'Peter Dummer'	4	188	c1,5 30/40	
vak C	Prunus lauroceararus 'Otto Luyken'	4	124	c1,5 30/40	
vak D	Rosa Rugby	5	30	c1,5	
vak E	Rosa Rote Hannover	5	185	c1,5	
vak F	Rosa dagmar Hastrup	5	315	c1,5	
vak G	Rosa 'Moje Hammarberg'	5	145	c1,5	
	Buddleja weyeriana 'Honeycomb'	2		C2 60/80	
	Buddleja weyeriana 'Sungold'	2		C2 40/60	

Nieuw	Omschrijving
	Nieuw groenvak Groencompost aanbrengen
bestaand	Omschrijving
	Boom (handhaven)

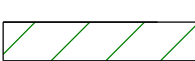



Afdeling Beleid & Ontwikkeling

Projectfase: **DO**

Stadium: _____

Goedgekeurd: _____

Aangemaakt: **NP**

Gewijzigd: _____

Versie: **1**

d.d. _____

d.d. **17-11-21**

d.d. _____

Projectnaam: **Groenomvormingen 2021**

Omschrijving 1: **Beuningen - Koningstraat**

Omschrijving 2: **Nieuwe situatie**

Formaat: **A2**

Plotschaal: **1:200**

Bestek: _____

Projektnr: _____

Blad: _____

Nummer: **4688**